

4

3

2

1

REVISIONS				
ZONE	REV	DESCRIPTION	DATE	APPROVED

D

D

C

C


B

B

A

A

5/25/10

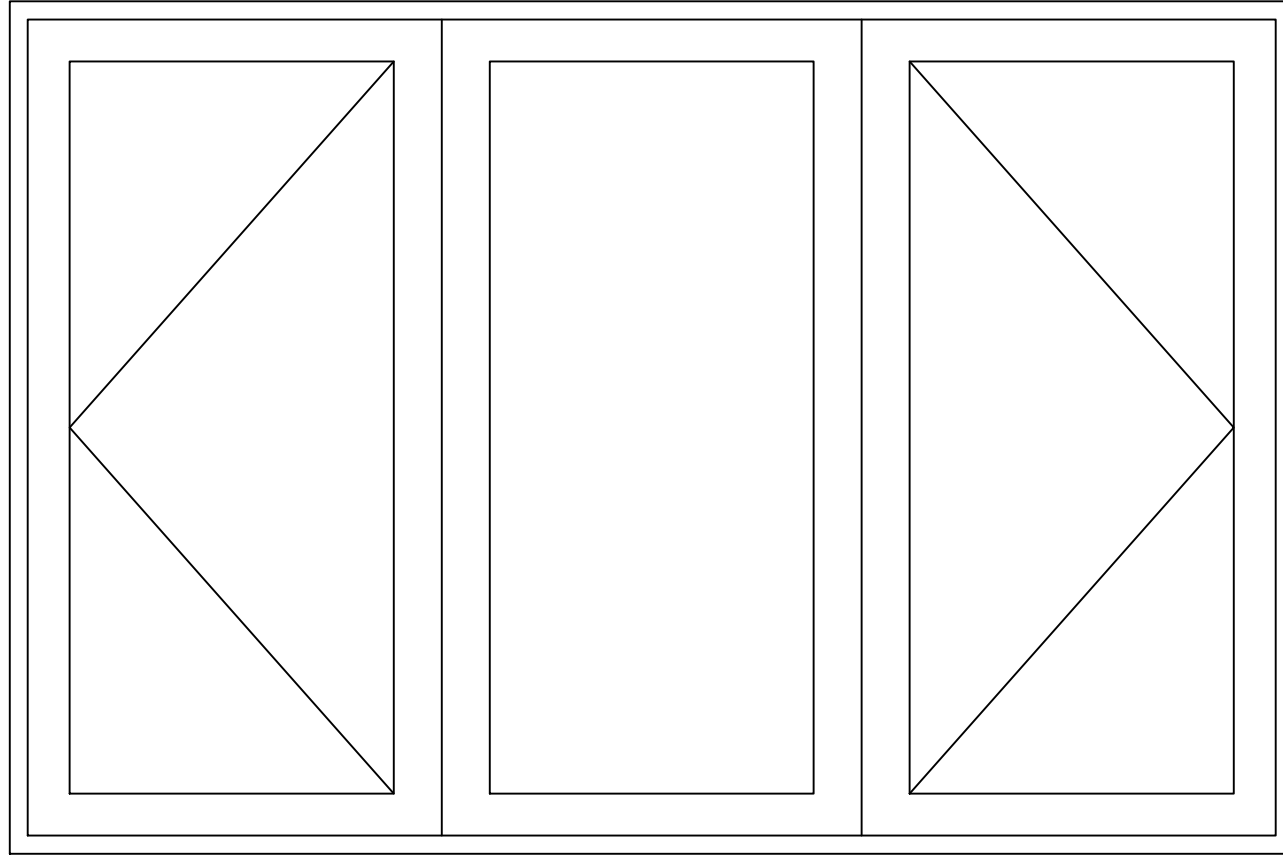

Elevation	Walcott Replacement Three Lite Casement			
	<b>Mathews Brothers Company</b>			
	SIZE	FSCM NO.	DWG NO.	REV
	SCALE		SHEET	

4


3

2

1

5/25/10


5/25/10

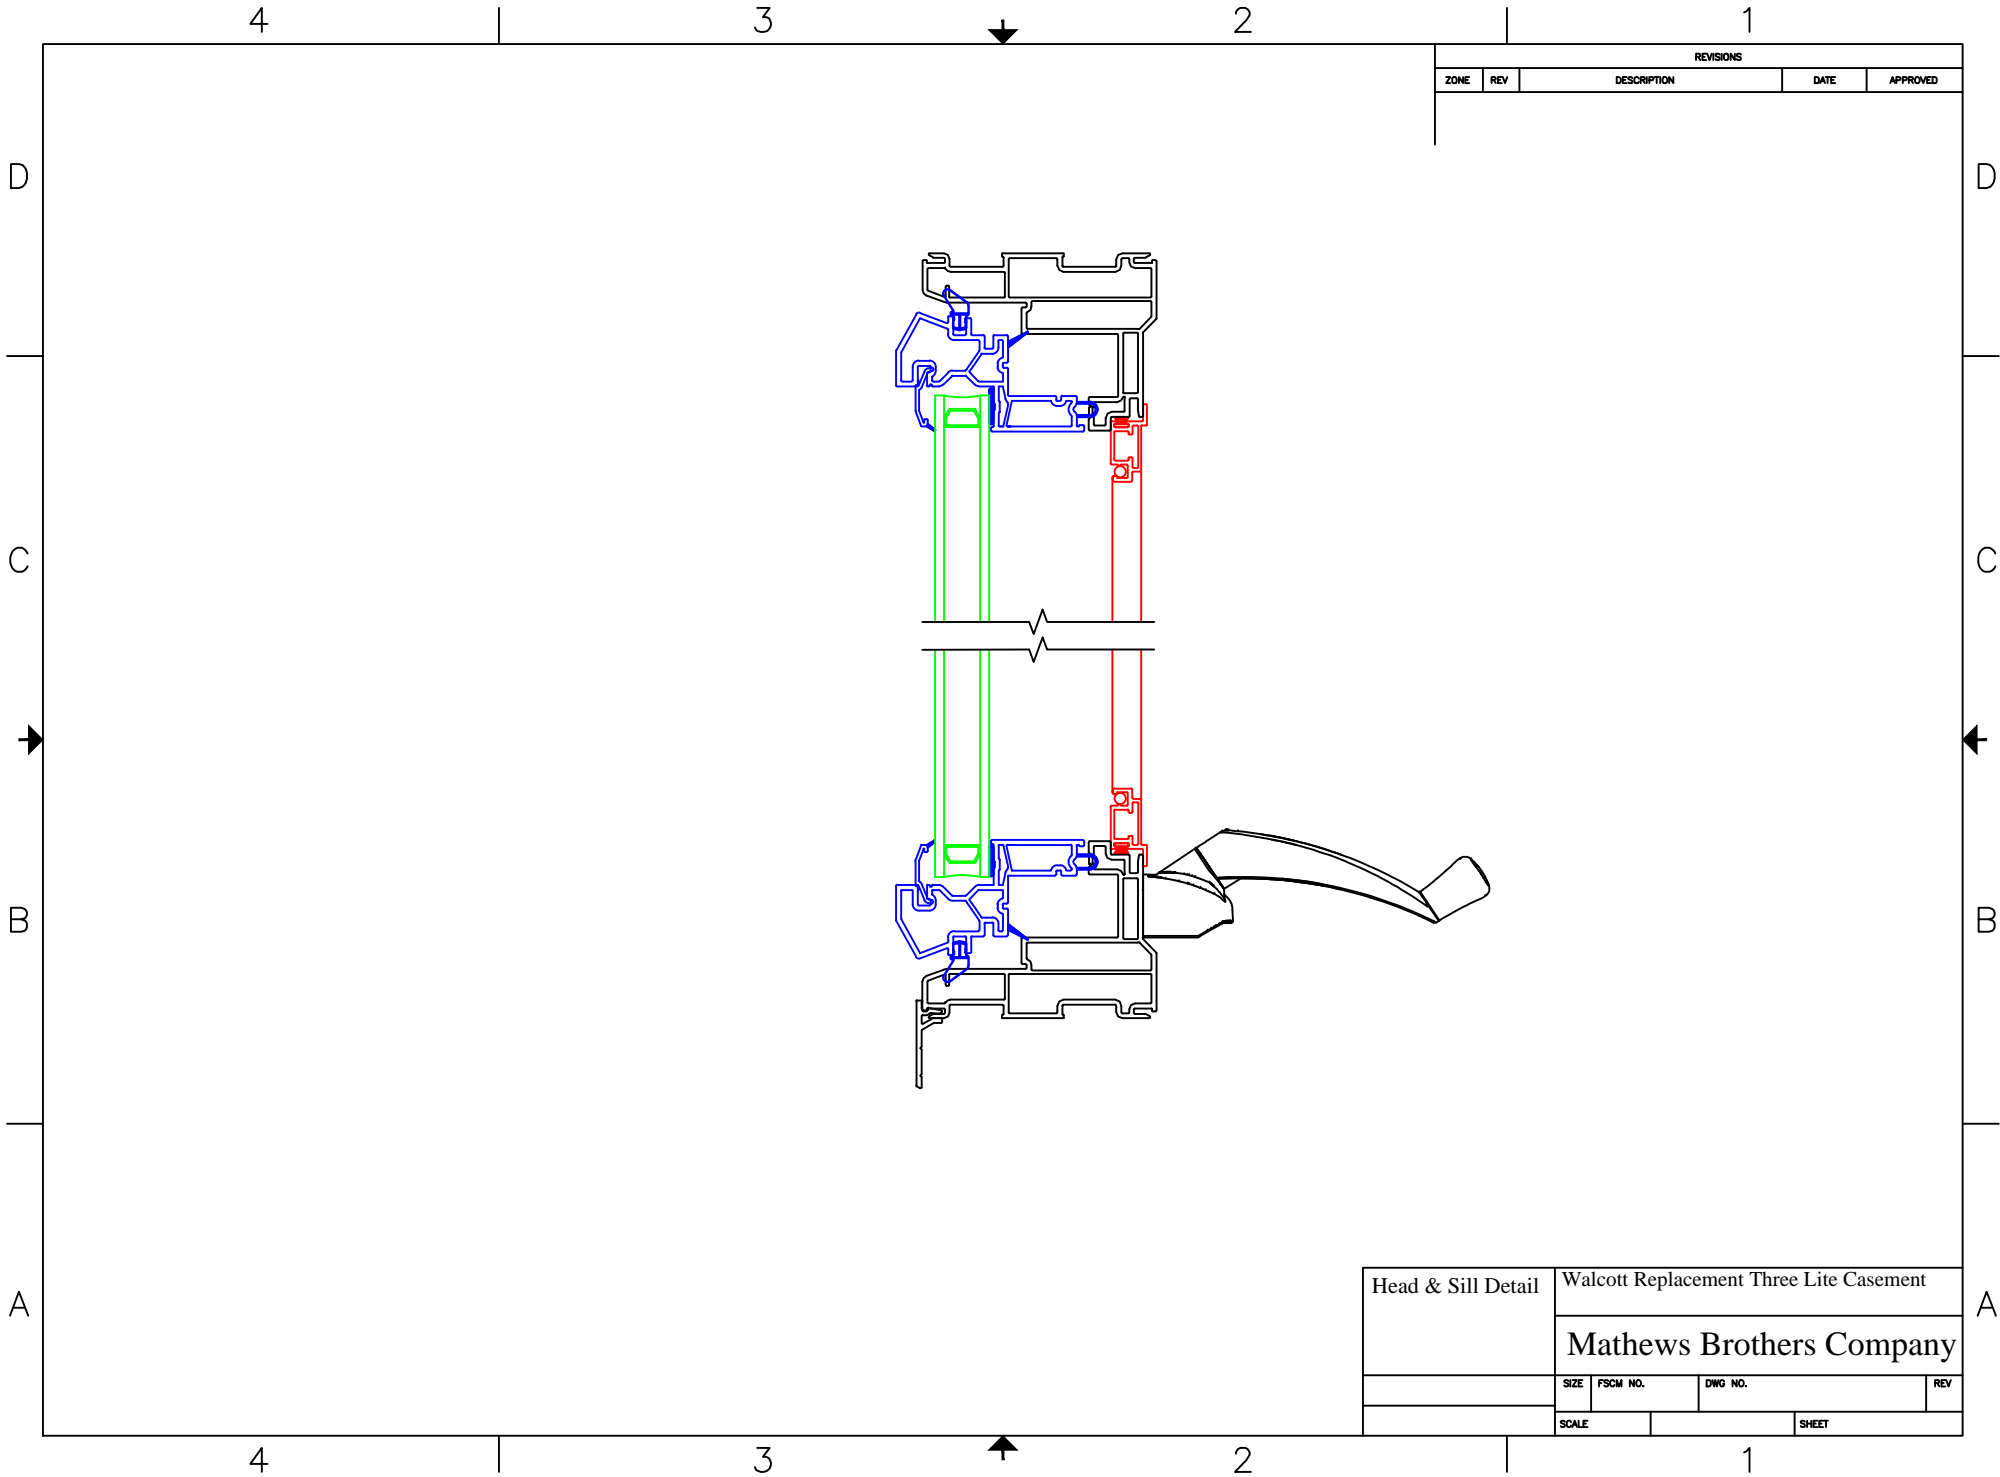

REVISIONS				
ZONE	REV	DESCRIPTION	DATE	APPROVED

Head & Sill Detail	Walcott Replacement Three Lite Casement			
	<b>Mathews Brothers Company</b>			
	SIZE	FSCM NO.	DWG NO.	REV
	SCALE		SHEET	

5/25/10

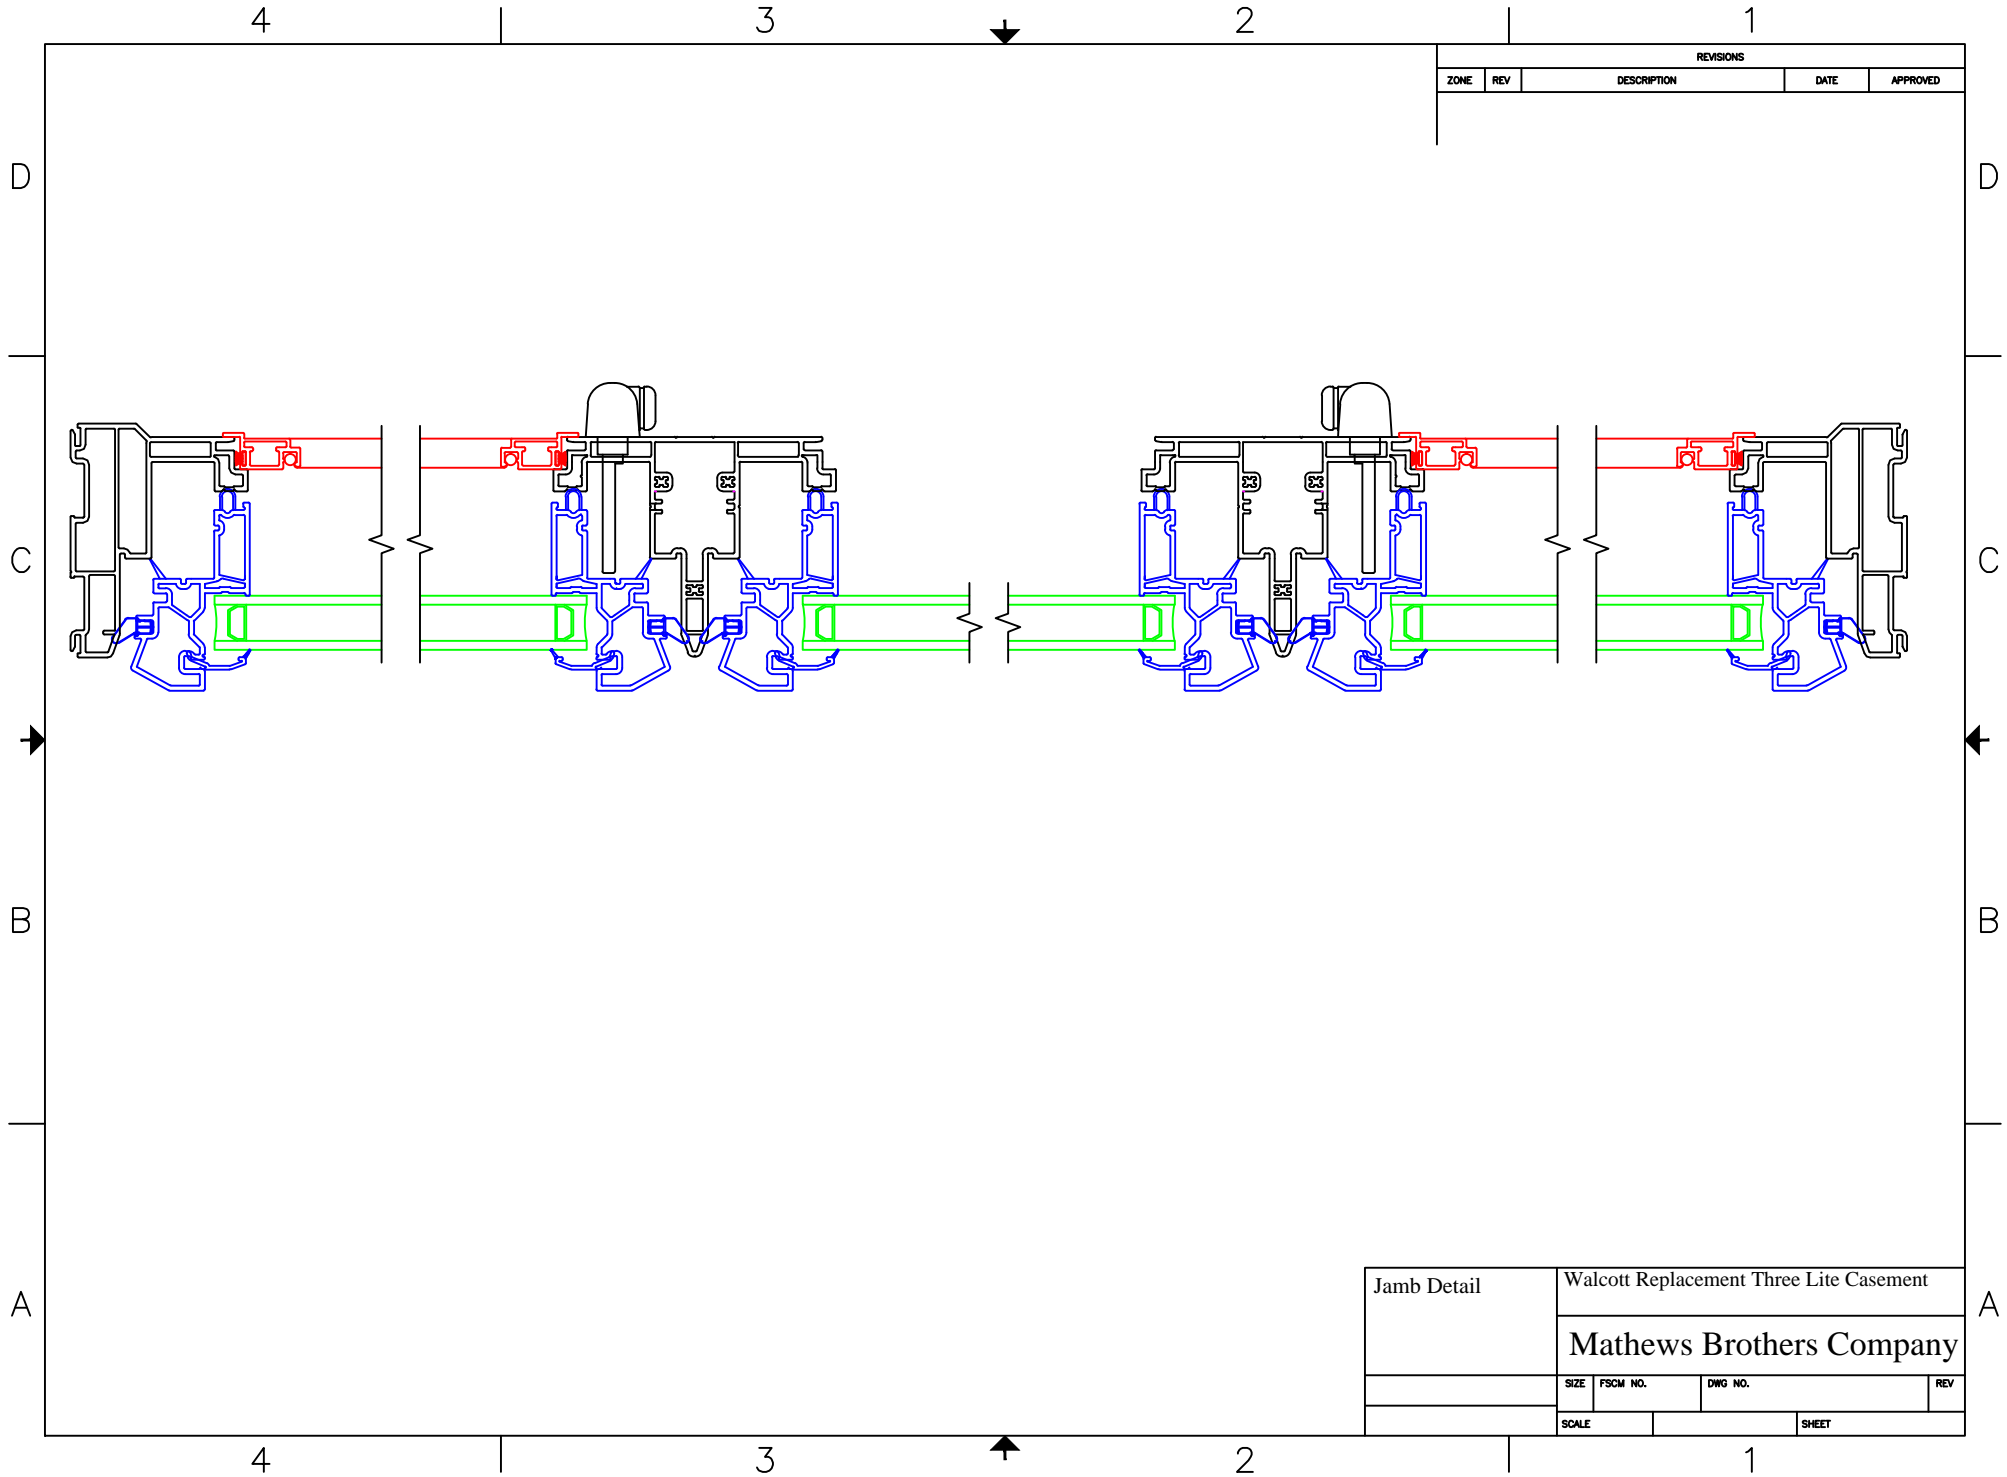

REVISIONS				
ZONE	REV	DESCRIPTION	DATE	APPROVED

Jamb Detail	Walcott Replacement Three Lite Casement			
	<b>Mathews Brothers Company</b>			
	SIZE	FSCM NO.	DWG NO.	REV
	SCALE		SHEET	